


FACADE EST

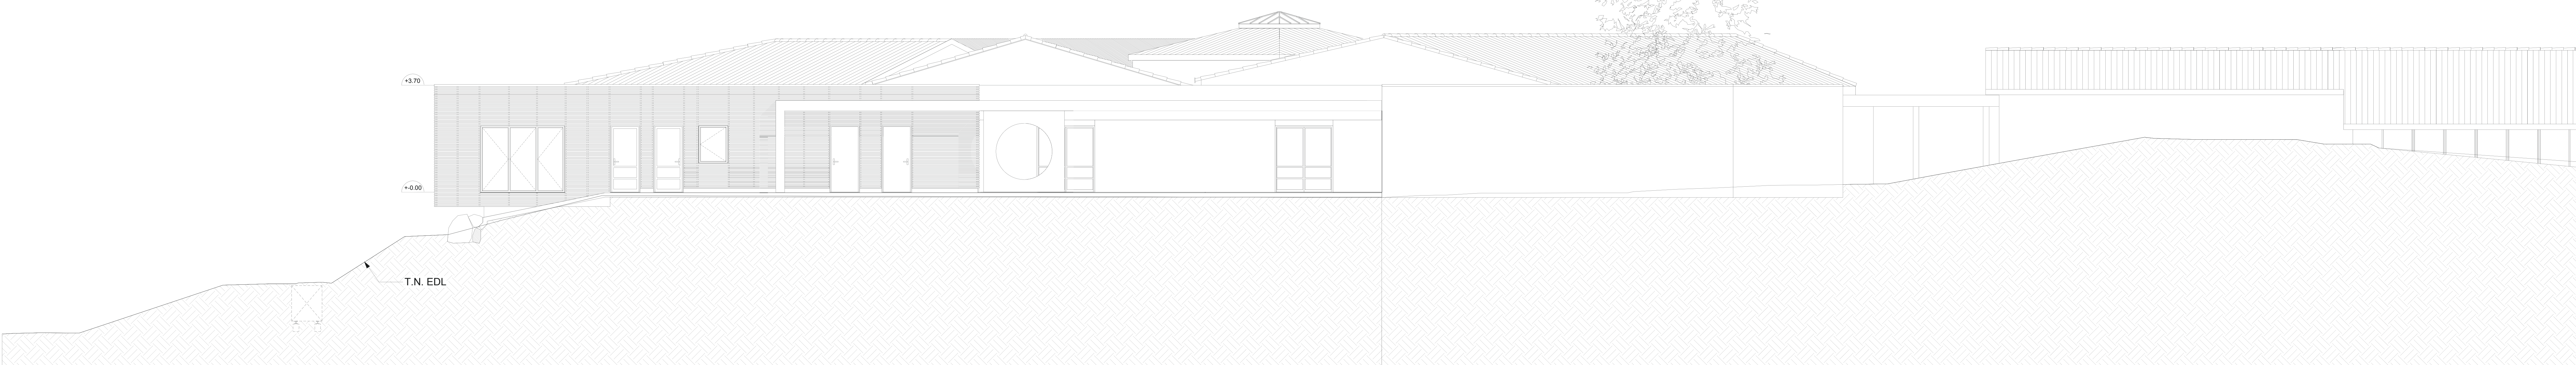

FACADE OUEST



FACADE SUD



FACADE NORD